


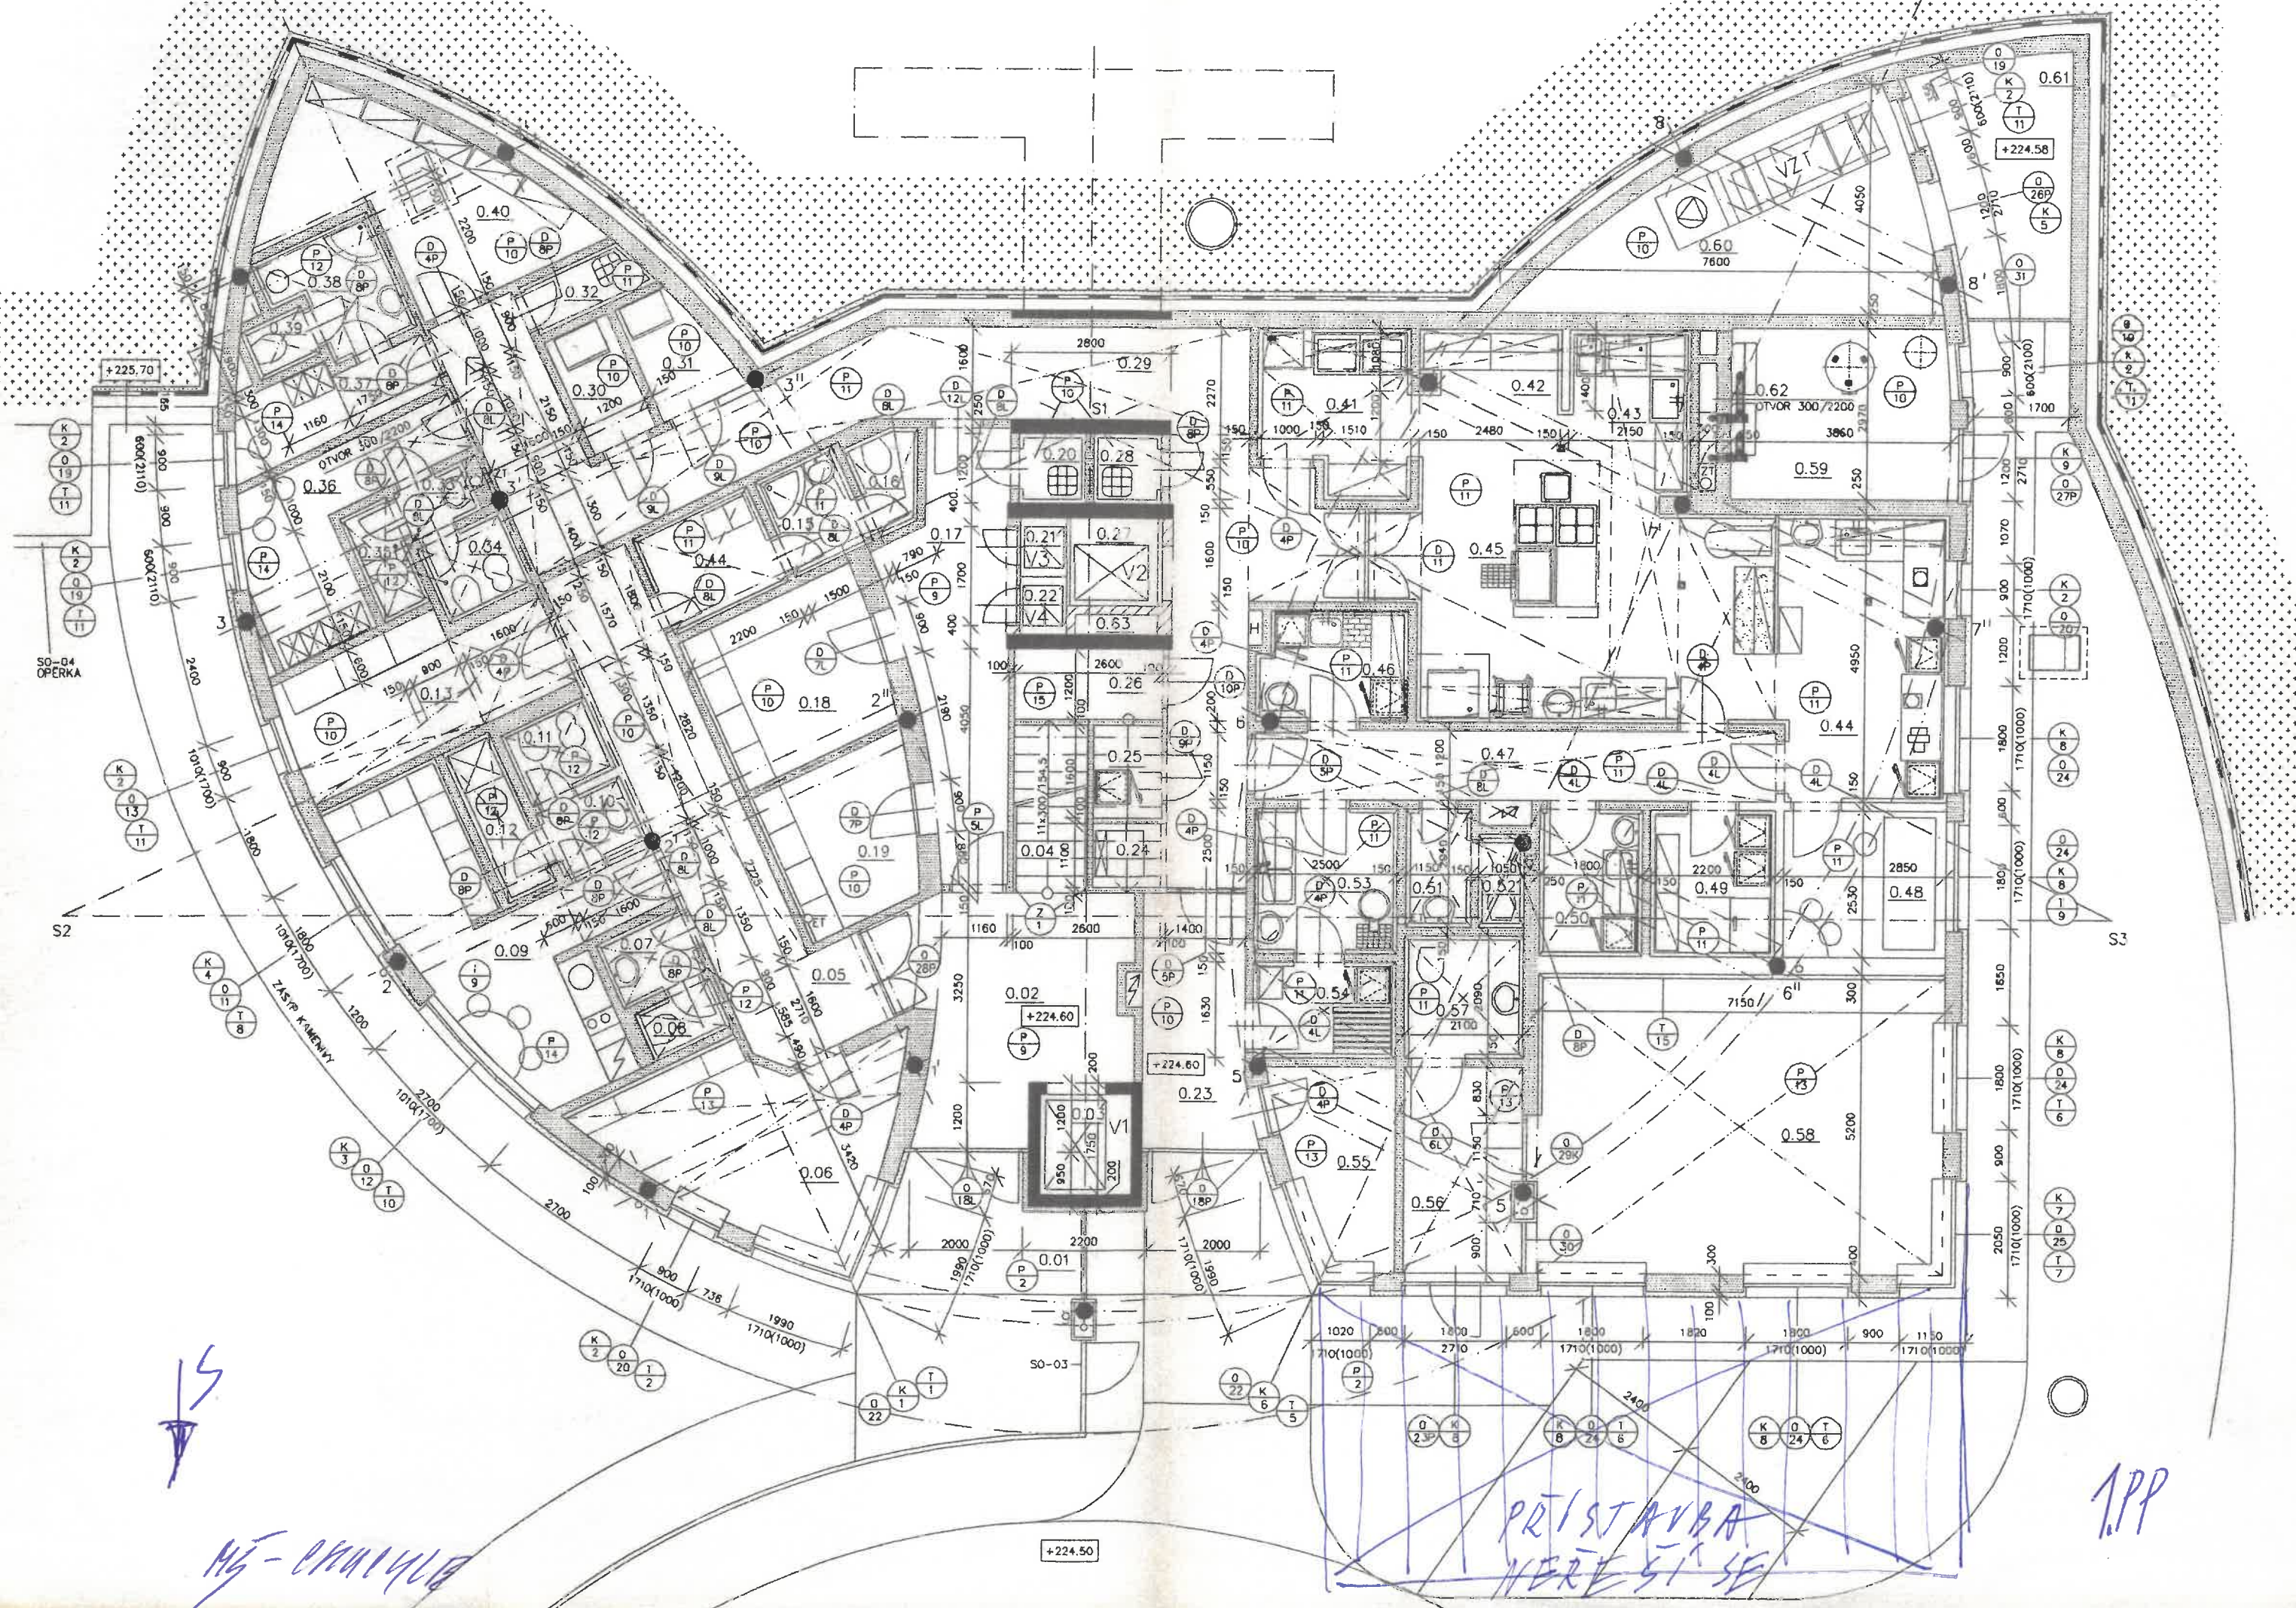

SO-04
OPERKA

S2

S1

SO-03

+224.50

+224.58

+224.60

+224.60


PRISTAVBA
HERETI SE

1.PP

MS - PRAVILNOST



1. NP

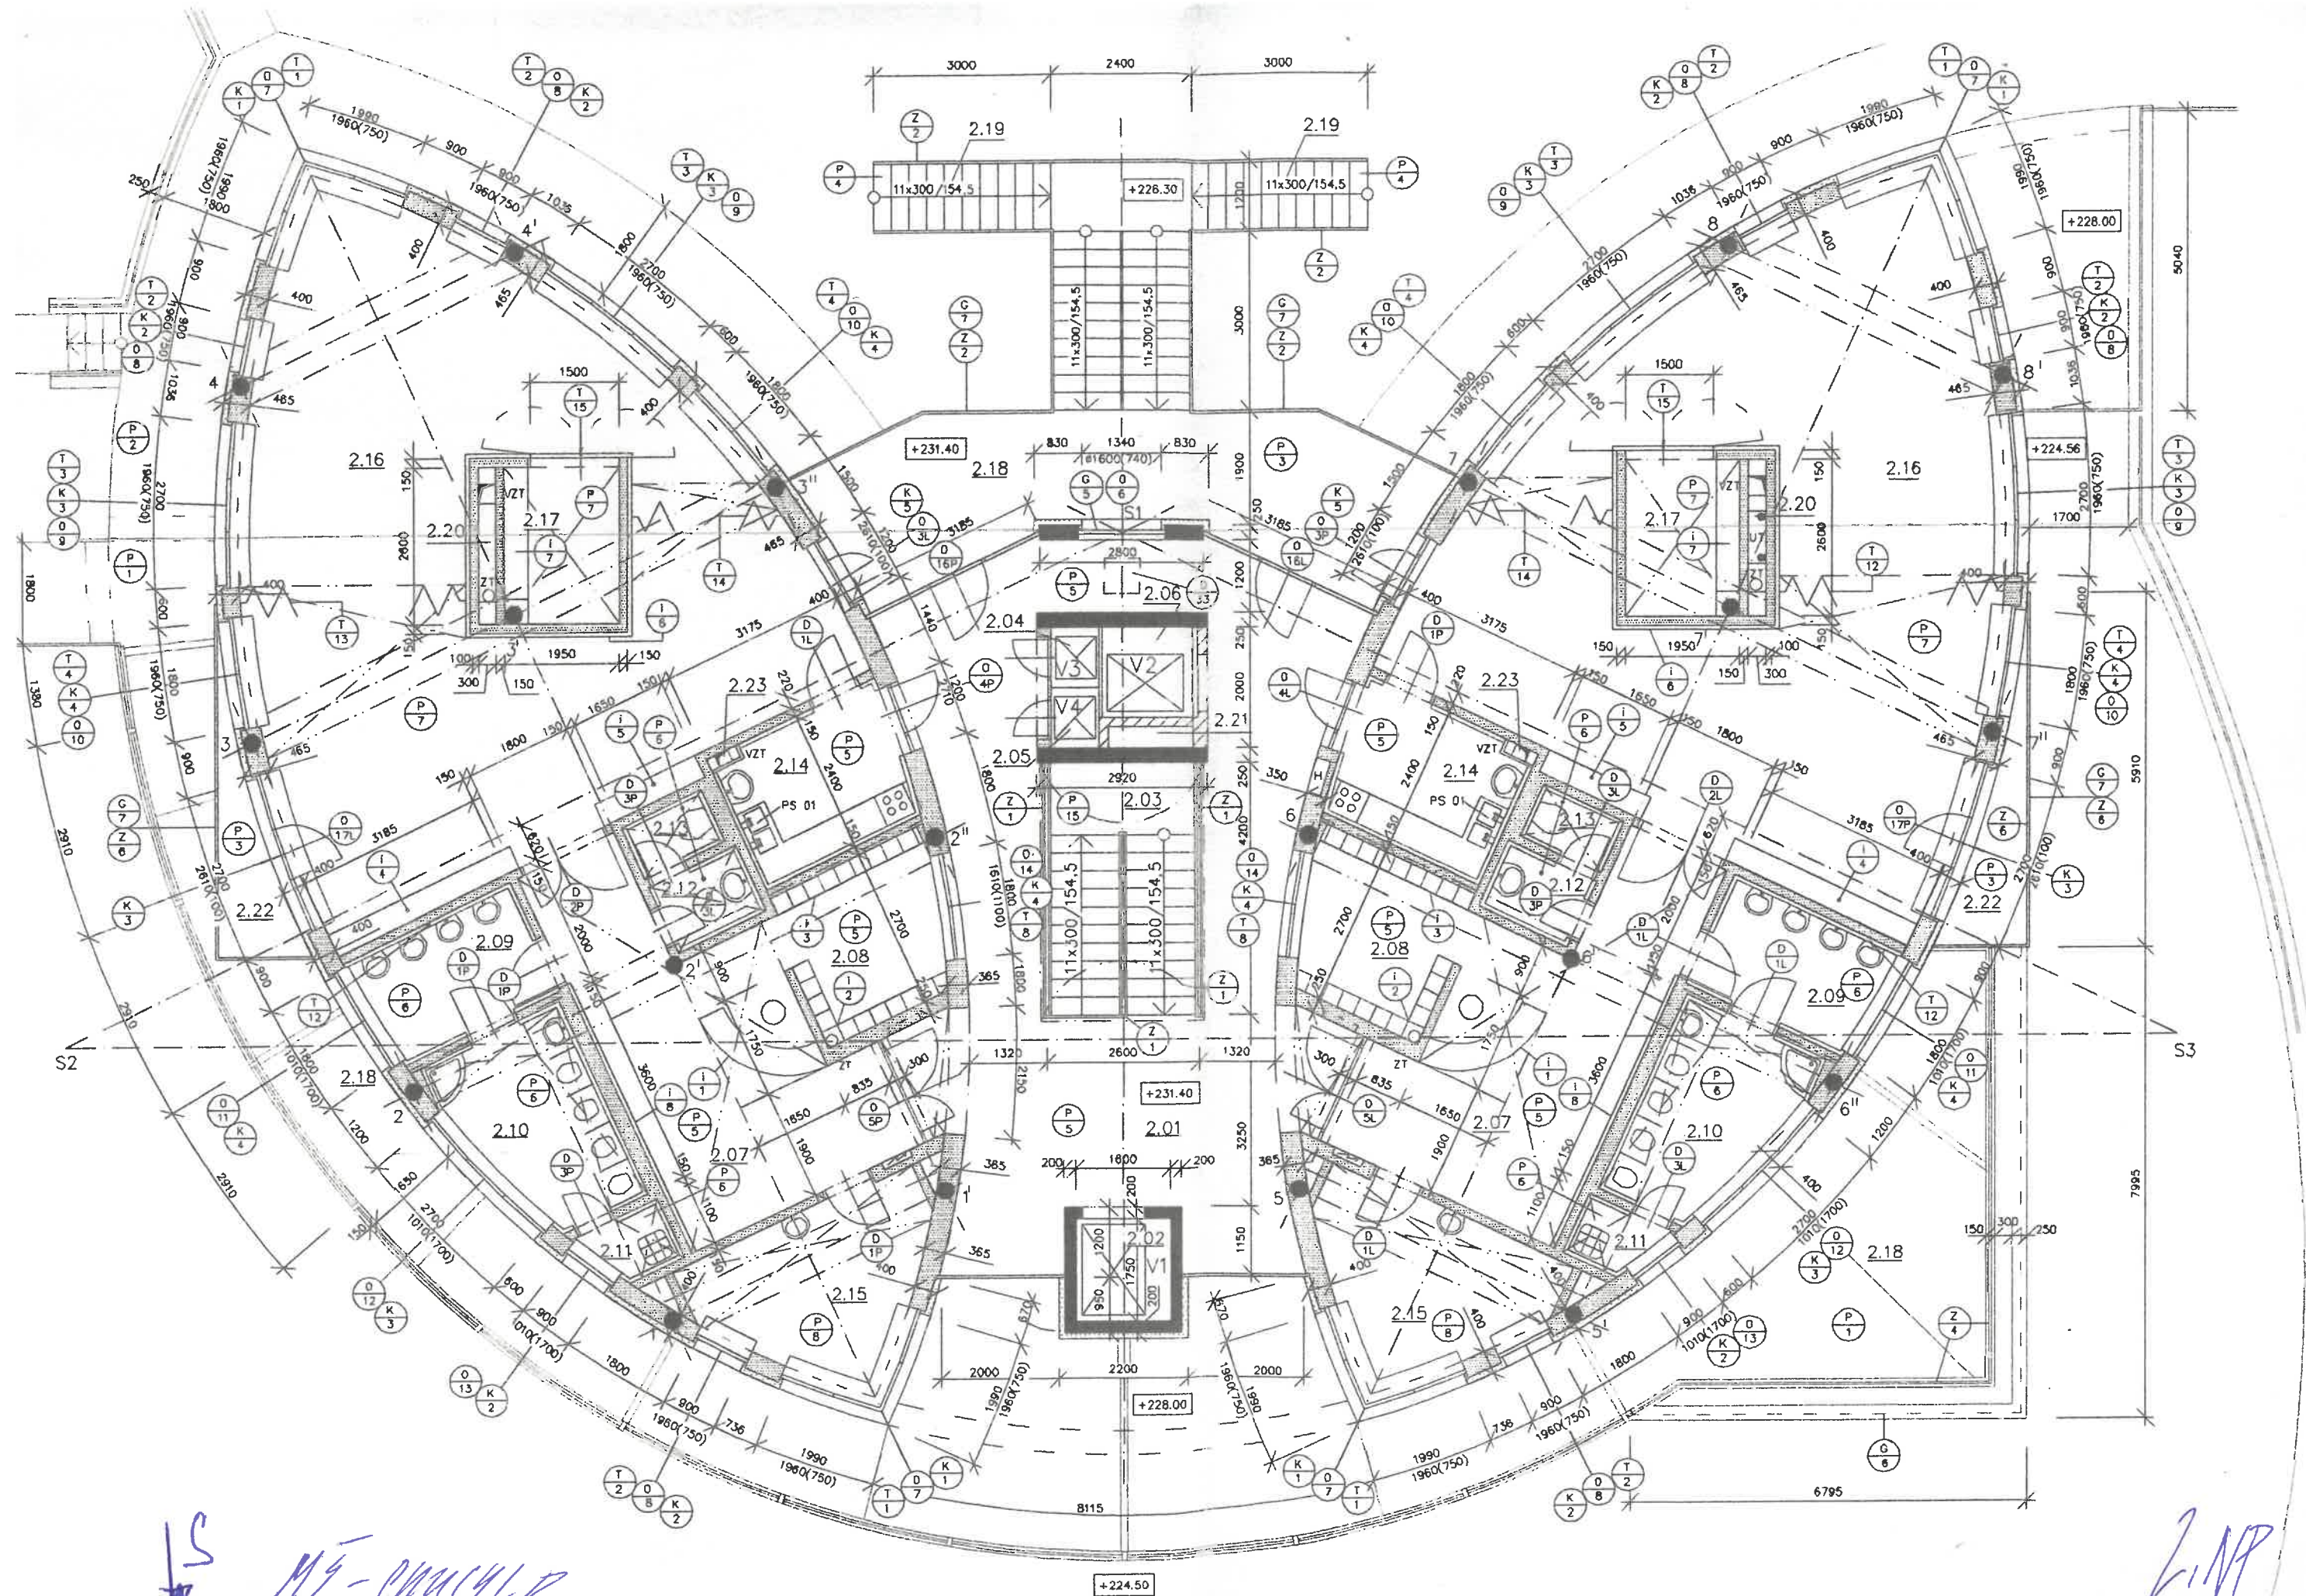

MS-CHACHUK

L.N.P.